

Project Disturbance Limit	Permanent Discharge in Wetlands	USGS Stream (outside mapping limits)	Bridge	0 250 500 750 Feet 1 inch = 500 feet	PEBBLE PROJECT		DRAWING TITLE:	
Project Design Detail Feature	Temporary Discharge in Wetlands	Section Boundary	Drainage Culvert		APPLICANT: PEBBLE LIMITED PARTNERSHIP		PLAN VIEW	
Wetland Mapping Limit	Permanent Discharge in Waters	Township Boundary	Water Extraction Site	NOTES Natural gas pipeline, concentrate pipeline, and return water pipeline follow the road; see Figures TX-003 through TX-013 for detail.	LAT., LONG. OF MINE 59°53'51.29"N 155°18'2.83"W	PROPOSED ACTIVITY: MINERAL DEVELOPMENT	DATE: JUNE 2020	FIGURE NO. T-015
Mapped Wetlands	Temporary Discharge in Waters	10' Contours (Existing)			WATERWAY: ILIAMNA LAKE	FILE NO. POA-2017-271		
Mapped Waters	USGS Waterbody (outside mapping limits)			NAD 1983 StatePlane Alaska 5 FIPS 5005 Feet				



<div><div><div><div></div><div>Project Disturbance Limit</div></div><div><div></div><div>Project Design Detail Feature</div></div><div><div></div><div>Wetland Mapping Limit</div></div><div><div></div><div>Mapped Wetlands</div></div><div><div></div><div>Mapped Waters</div></div></div><div><div><div></div><div>Permanent Discharge in Wetlands</div></div><div><div></div><div>Temporary Discharge in Wetlands</div></div><div><div></div><div>Permanent Discharge in Waters</div></div><div><div></div><div>Temporary Discharge in Waters</div></div><div><div></div><div>USGS Waterbody (outside mapping limits)</div></div></div><div><div><div></div><div>USGS Stream (outside mapping limits)</div></div><div><div></div><div>Section Boundary</div></div><div><div></div><div>Township Boundary</div></div><div><div></div><div>10' Contours (Existing)</div></div></div><div><div><div></div><div>Drainage Culvert</div></div><div><div></div><div>Water Extraction Site</div></div></div></div>
--

NOTES

Natural gas pipeline, concentrate pipeline, and return water pipeline follow the road; see Figures TX-003 through TX-013 for detail.

0

250

500

750


Feet

1 inch = 500 feet

NAD 1983 StatePlane Alaska 5 FIPS 5005 Feet

PEBBLE PROJECT	
APPLICANT: PEBBLE LIMITED PARTNERSHIP	
LAT., LONG. OF MINE	PROPOSED ACTIVITY:
59°53'51.29"N 155°18'2.83"W	MINERAL DEVELOPMENT
WATERWAY:	FILE NO.
ILIAMNA LAKE	POA-2017-271

DRAWING TITLE:	
PLAN VIEW	
MINE ACCESS ROAD	
DATE:	FIGURE NO.
JUNE 2020	T-016

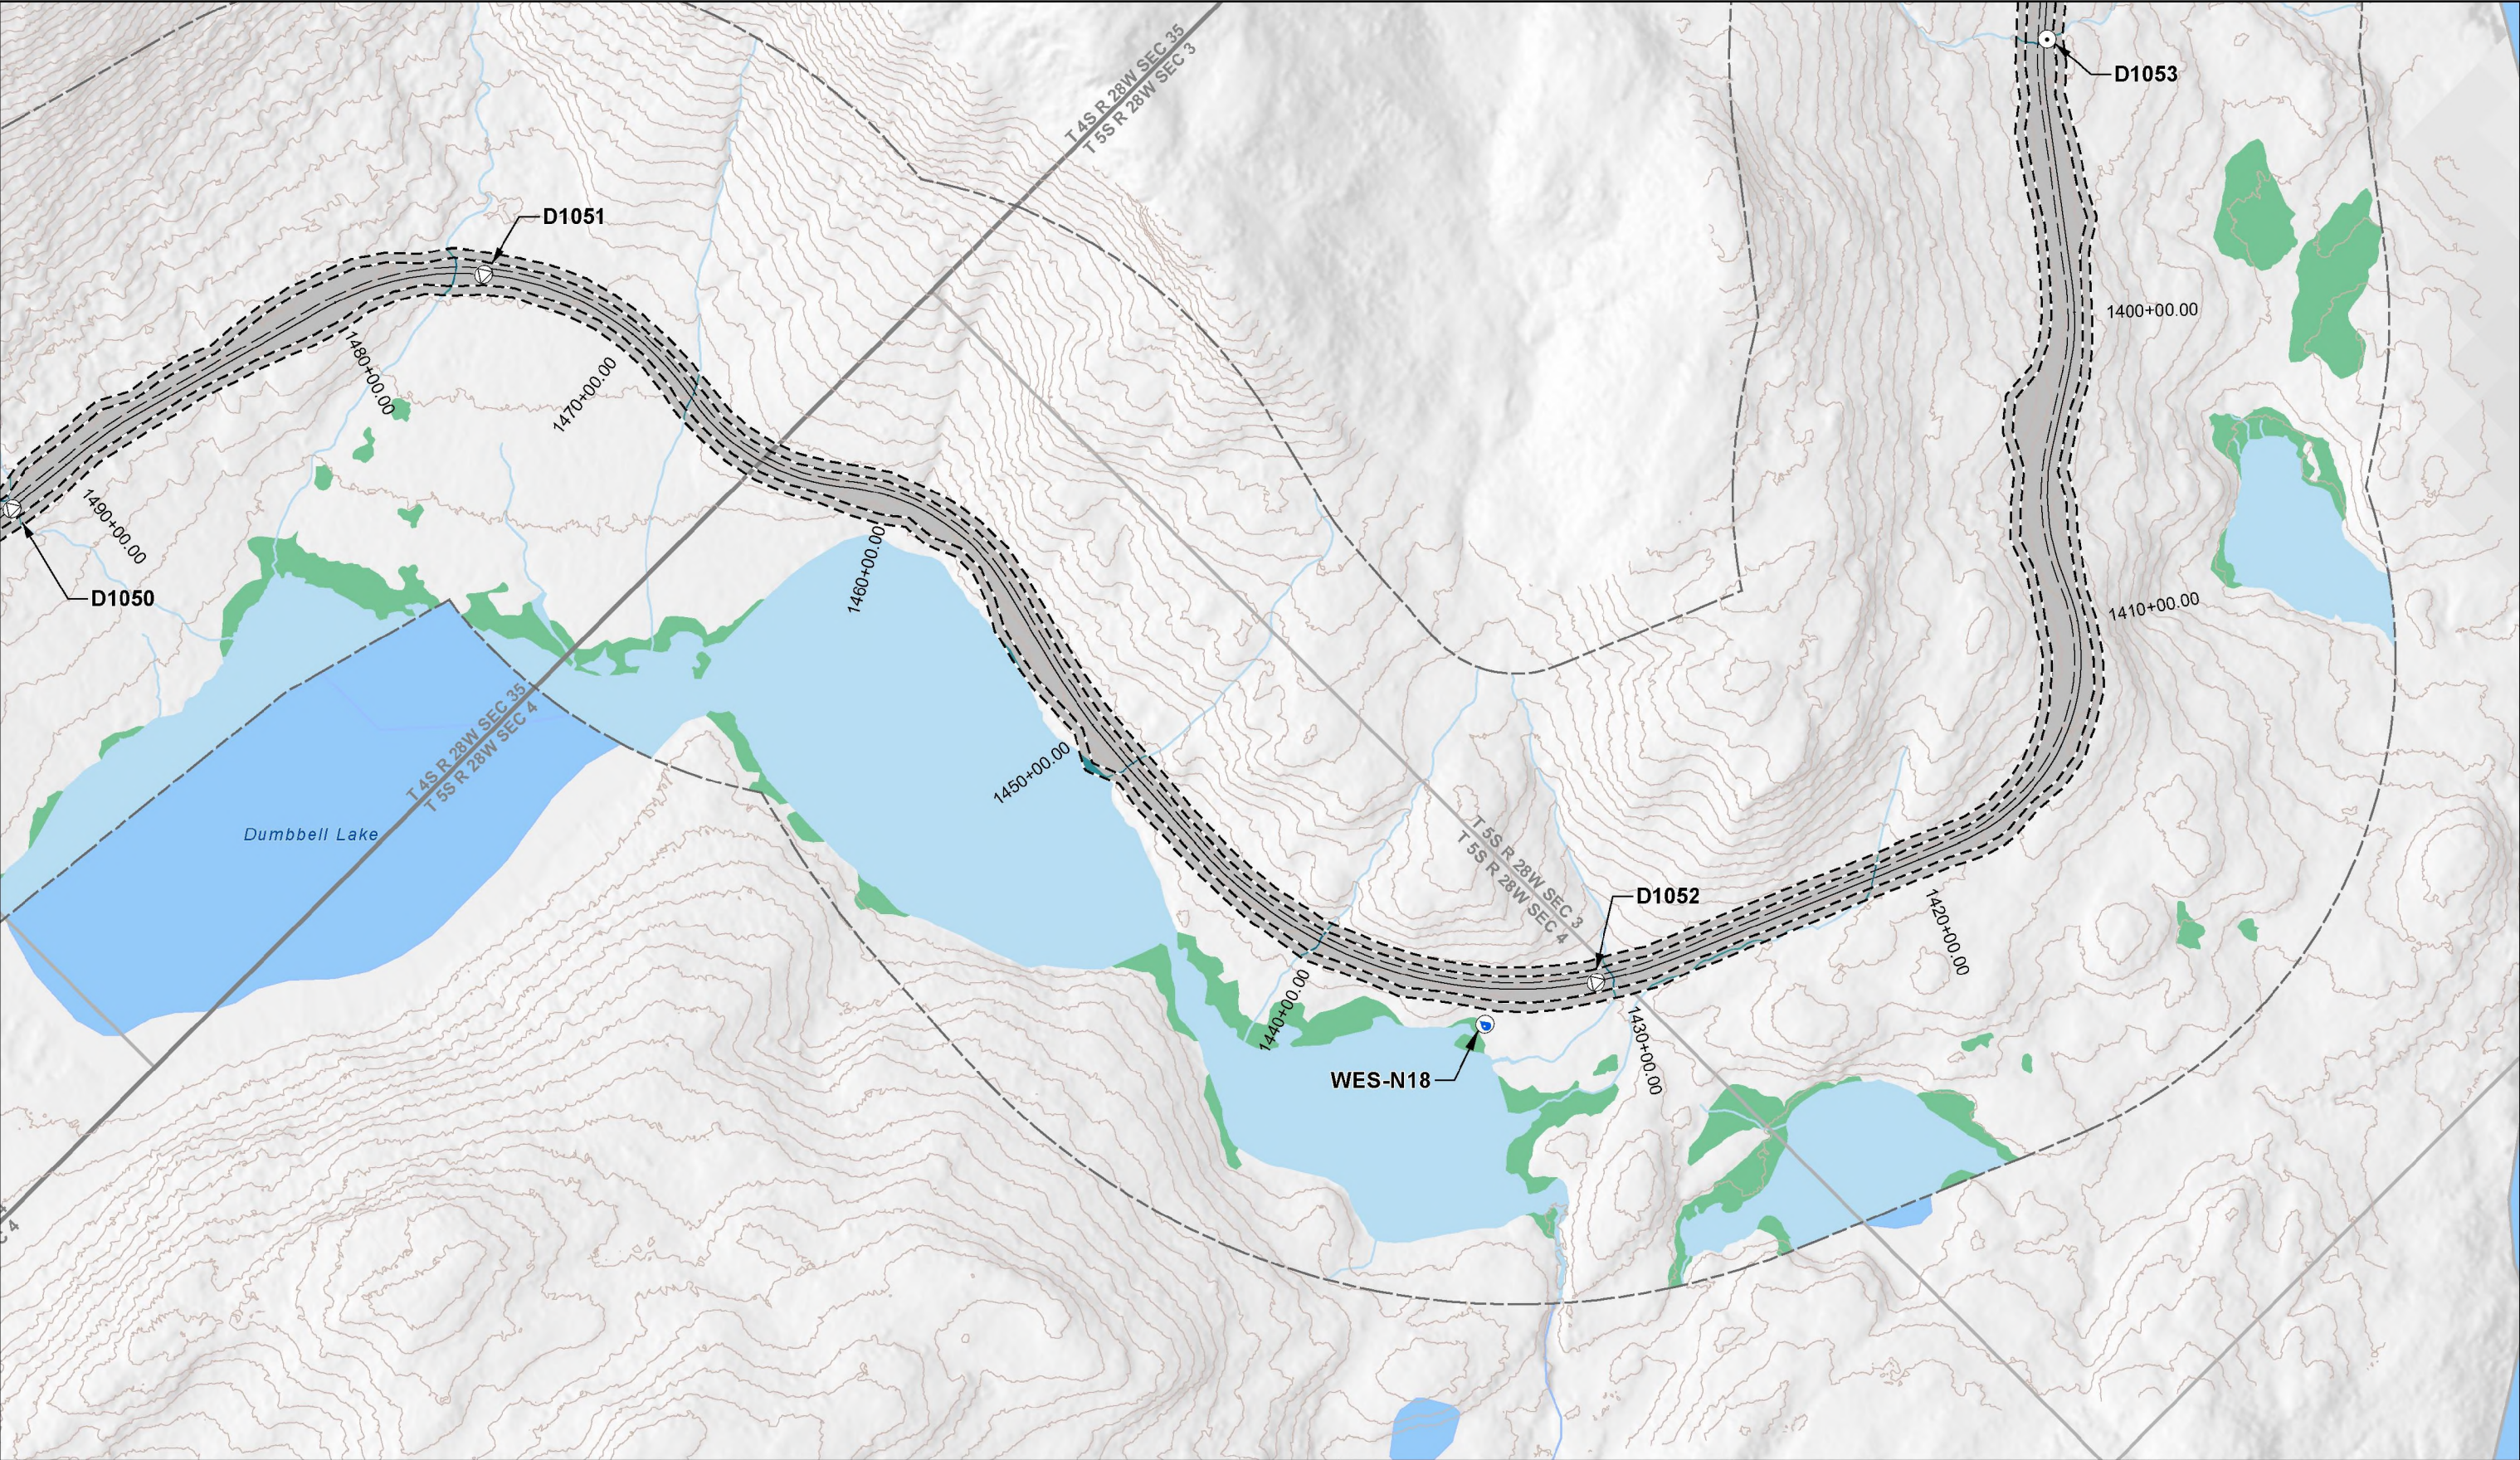


Project Disturbance Limit	Permanent Discharge in Wetlands	USGS Stream (outside mapping limits)	Fish Passage Culvert	PEBBLE PROJECT APPLICANT: PEBBLE LIMITED PARTNERSHIP	DRAWING TITLE: PLAN VIEW MINE ACCESS ROAD	
Project Design Detail Feature	Temporary Discharge in Wetlands	Section Boundary	Drainage Culvert		LAT., LONG. OF MINE 59°53'51.29"N 155°18'2.83"W	PROPOSED ACTIVITY: MINERAL DEVELOPMENT
Wetland Mapping Limit	Permanent Discharge in Waters	Township Boundary	Water Extraction Site	WATERWAY: ILIAMNA LAKE	FILE NO. POA-2017-271	DATE: JUNE 2020
Mapped Wetlands	Temporary Discharge in Waters	10' Contours (Existing)		FIGURE NO. T-017		
Mapped Waters	USGS Waterbody (outside mapping limits)					

NOTES
Natural gas pipeline, concentrate pipeline, and return water pipeline follow the road; see Figures TX-003 through TX-013 for detail.


0 250 500 750 Feet

1 inch = 500 feet


NAD 1983 StatePlane Alaska 5 FIPS 5005 Feet

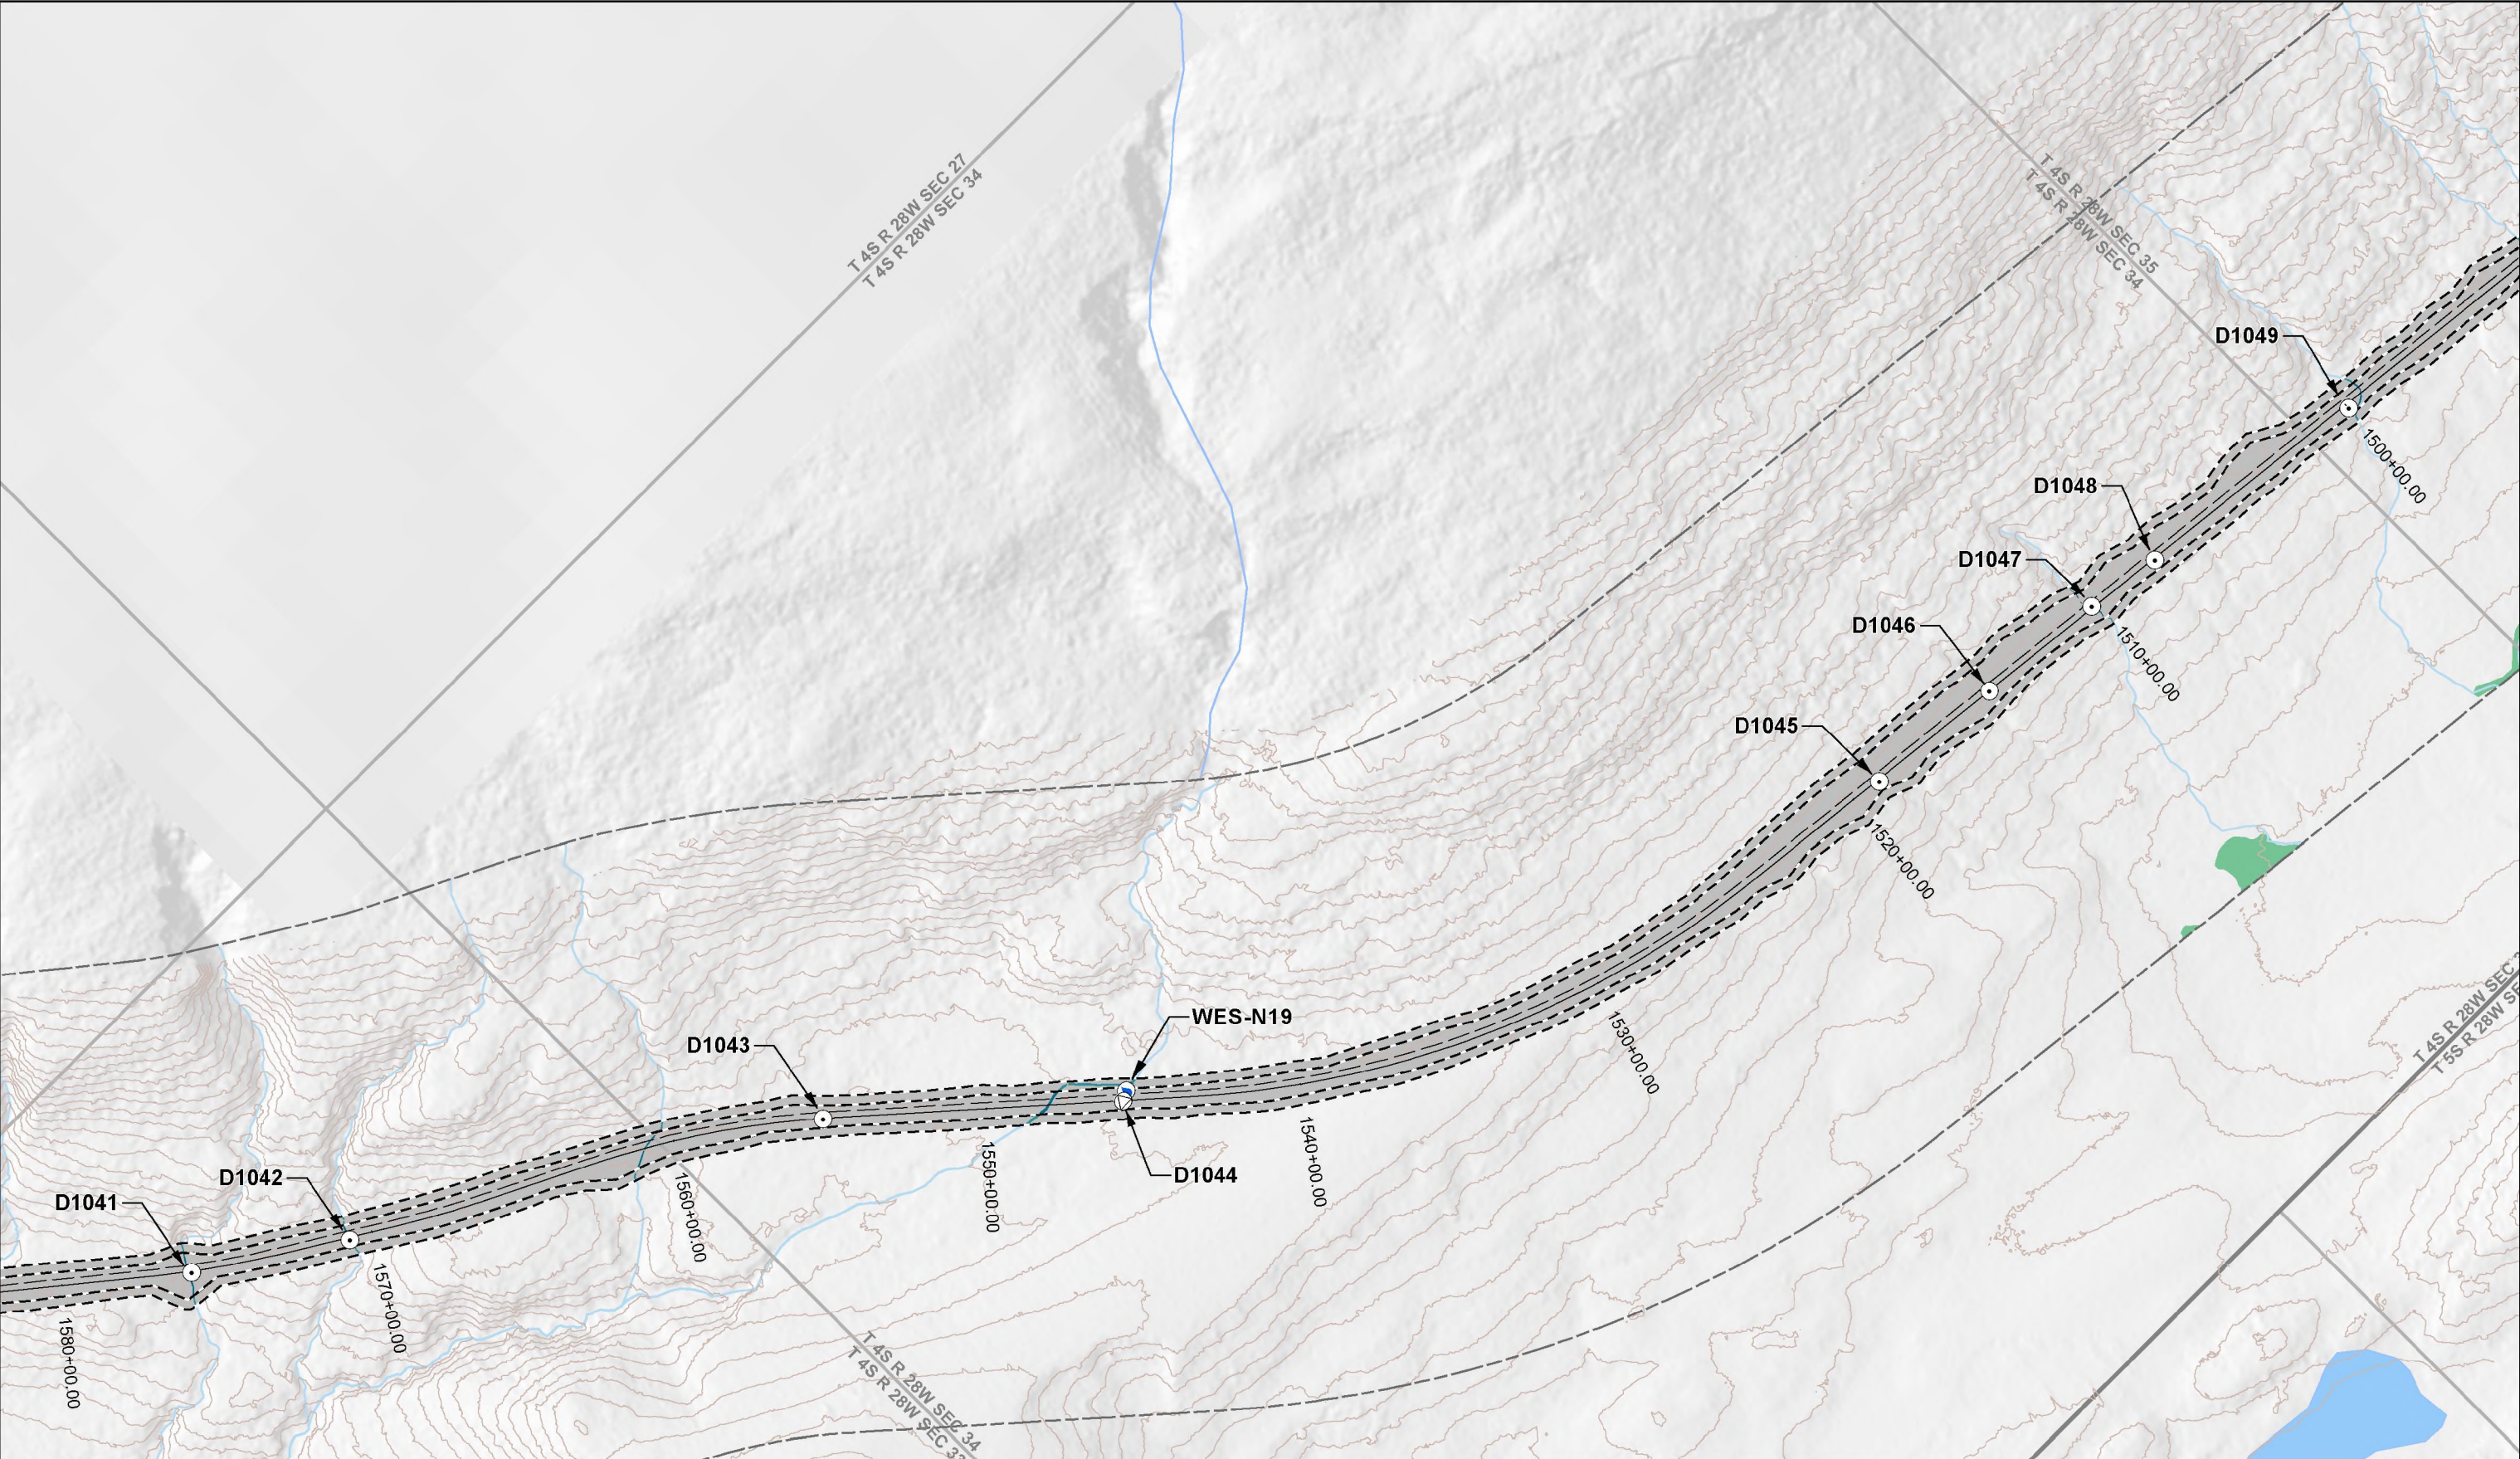


Project Disturbance Limit	Permanent Discharge in Wetlands	USGS Stream (outside mapping limits)	Fish Passage Culvert	 0 250 500 750 Feet 1 inch = 500 feet	PEBBLE PROJECT		DRAWING TITLE:	
Project Design Detail Feature	Temporary Discharge in Wetlands	Section Boundary	Drainage Culvert		APPLICANT: PEBBLE LIMITED PARTNERSHIP		PLAN VIEW MINE ACCESS ROAD	
Wetland Mapping Limit	Permanent Discharge in Waters	Township Boundary	Water Extraction Site	NOTES Natural gas pipeline, concentrate pipeline, and return water pipeline follow the road; see Figures TX-003 through TX-013 for detail.	LAT., LONG. OF MINE 59°53'51.29"N 155°18'2.83"W	PROPOSED ACTIVITY: MINERAL DEVELOPMENT	DATE: JUNE 2020	FIGURE NO. T-018
Mapped Wetlands	Temporary Discharge in Waters	10' Contours (Existing)			WATERWAY: ILIAMNA LAKE	FILE NO. POA-2017-271		
Mapped Waters	USGS Waterbody (outside mapping limits)							

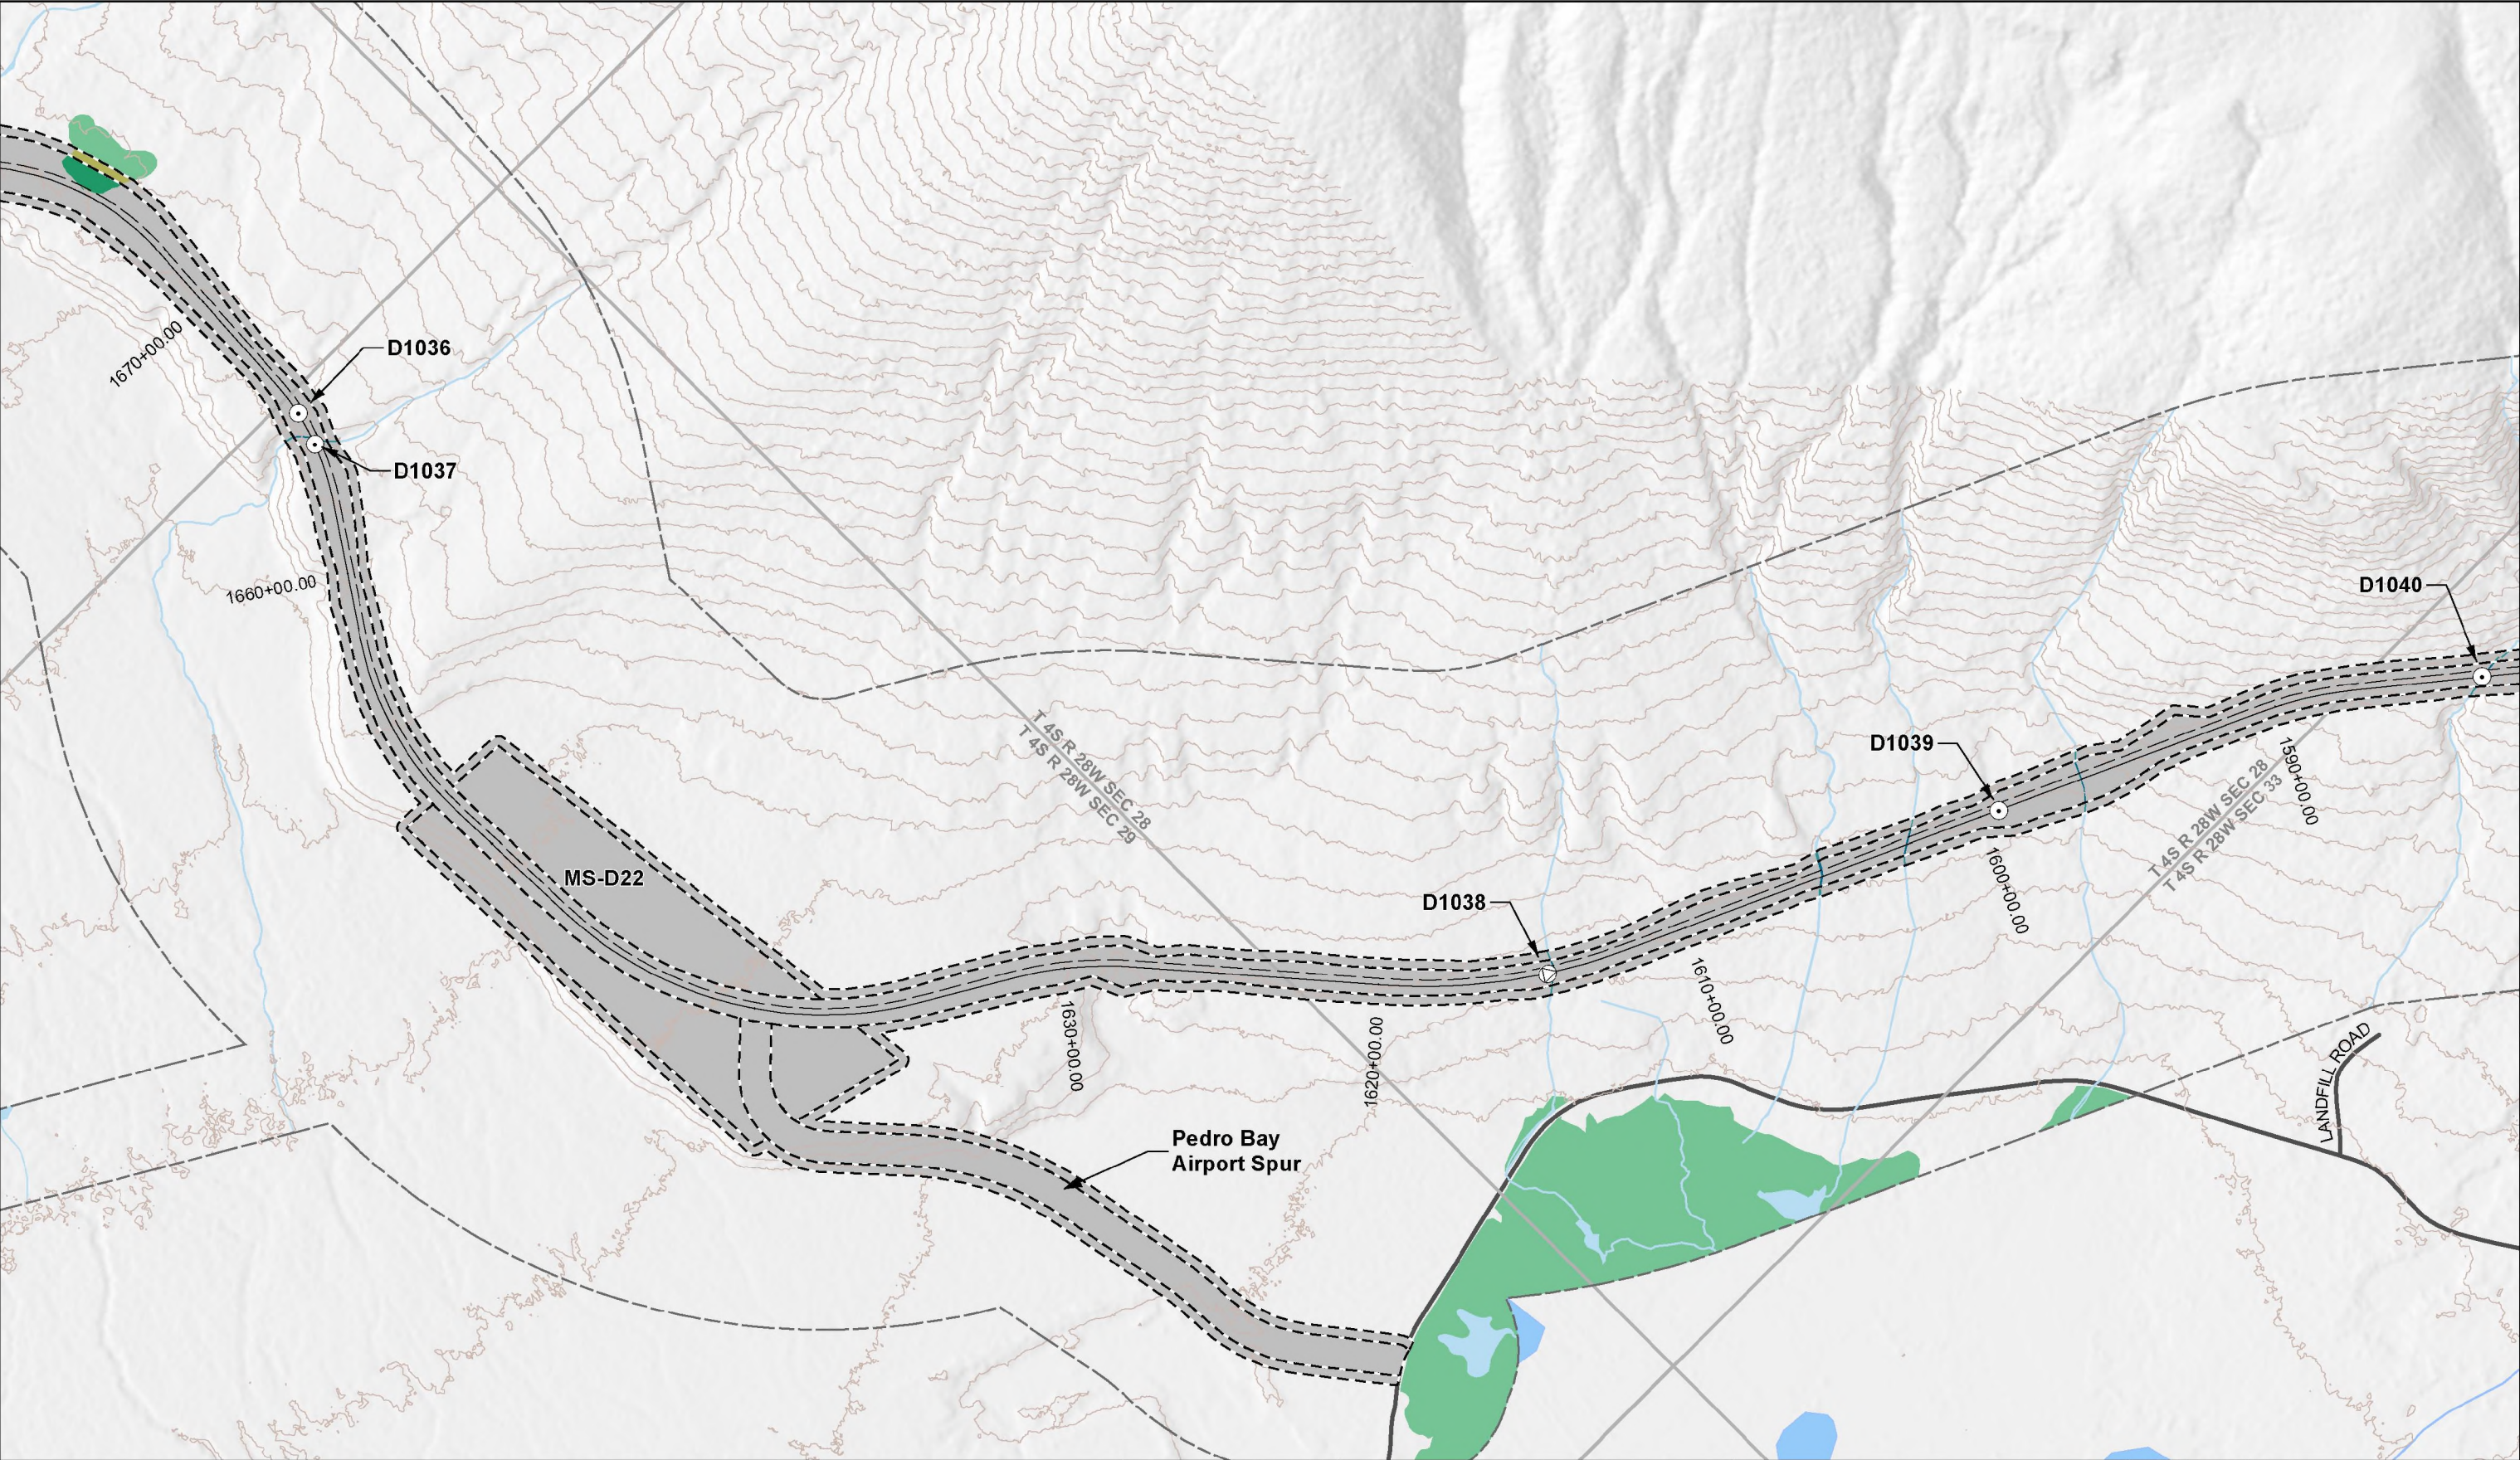

<div><div><div><div><div></div><div>Project Disturbance Limit</div></div><div><div></div><div>Project Design Detail Feature</div></div><div><div></div><div>Wetland Mapping Limit</div></div><div><div></div><div>Mapped Wetlands</div></div><div><div></div><div>Mapped Waters</div></div></div><div><div><div><div></div><div>Permanent Discharge in Wetlands</div></div><div><div></div><div>Temporary Discharge in Wetlands</div></div><div><div></div><div>Permanent Discharge in Waters</div></div><div><div></div><div>Temporary Discharge in Waters</div></div><div><div></div><div>USGS Waterbody (outside mapping limits)</div></div></div><div><div><div><div></div><div>USGS Stream (outside mapping limits)</div></div><div><div></div><div>Section Boundary</div></div><div><div></div><div>Township Boundary</div></div><div><div></div><div>10' Contours (Existing)</div></div><div><div></div><div>Existing Road</div></div></div></div></div></div></div>		<div><div><div><div></div><div>Fish Passage Culvert</div></div><div><div></div><div>Drainage Culvert</div></div></div></div>		<div><div><div></div><div>0</div><div>250</div><div>500</div><div>750</div><div>Feet</div></div><div>1 inch = 500 feet</div><div>NAD 1983 StatePlane Alaska 5 FIPS 5005 Feet</div></div>		<div><div><div>PEBBLE PROJECT</div><div>APPLICANT: PEBBLE LIMITED PARTNERSHIP</div></div><div><div>LAT., LONG. OF MINE</div><div>59°53'51.29"N 155°18'2.83"W</div></div><div><div>WATERWAY:</div><div>ILIAMNA LAKE</div></div></div>		<div><div><div>DRAWING TITLE:</div><div>PLAN VIEW</div><div>MINE ACCESS ROAD</div></div><div><div>PROPOSED ACTIVITY:</div><div>MINERAL DEVELOPMENT</div></div><div><div>FILE NO.</div><div>POA-2017-271</div></div><div><div>DATE:</div><div>JUNE 2020</div></div><div><div>FIGURE NO.</div><div>T-019</div></div></div>	
<div>NOTES</div> <div>Natural gas pipeline, concentrate pipeline, and return water pipeline follow the road; see Figures TX-003 through TX-013 for detail.</div>									

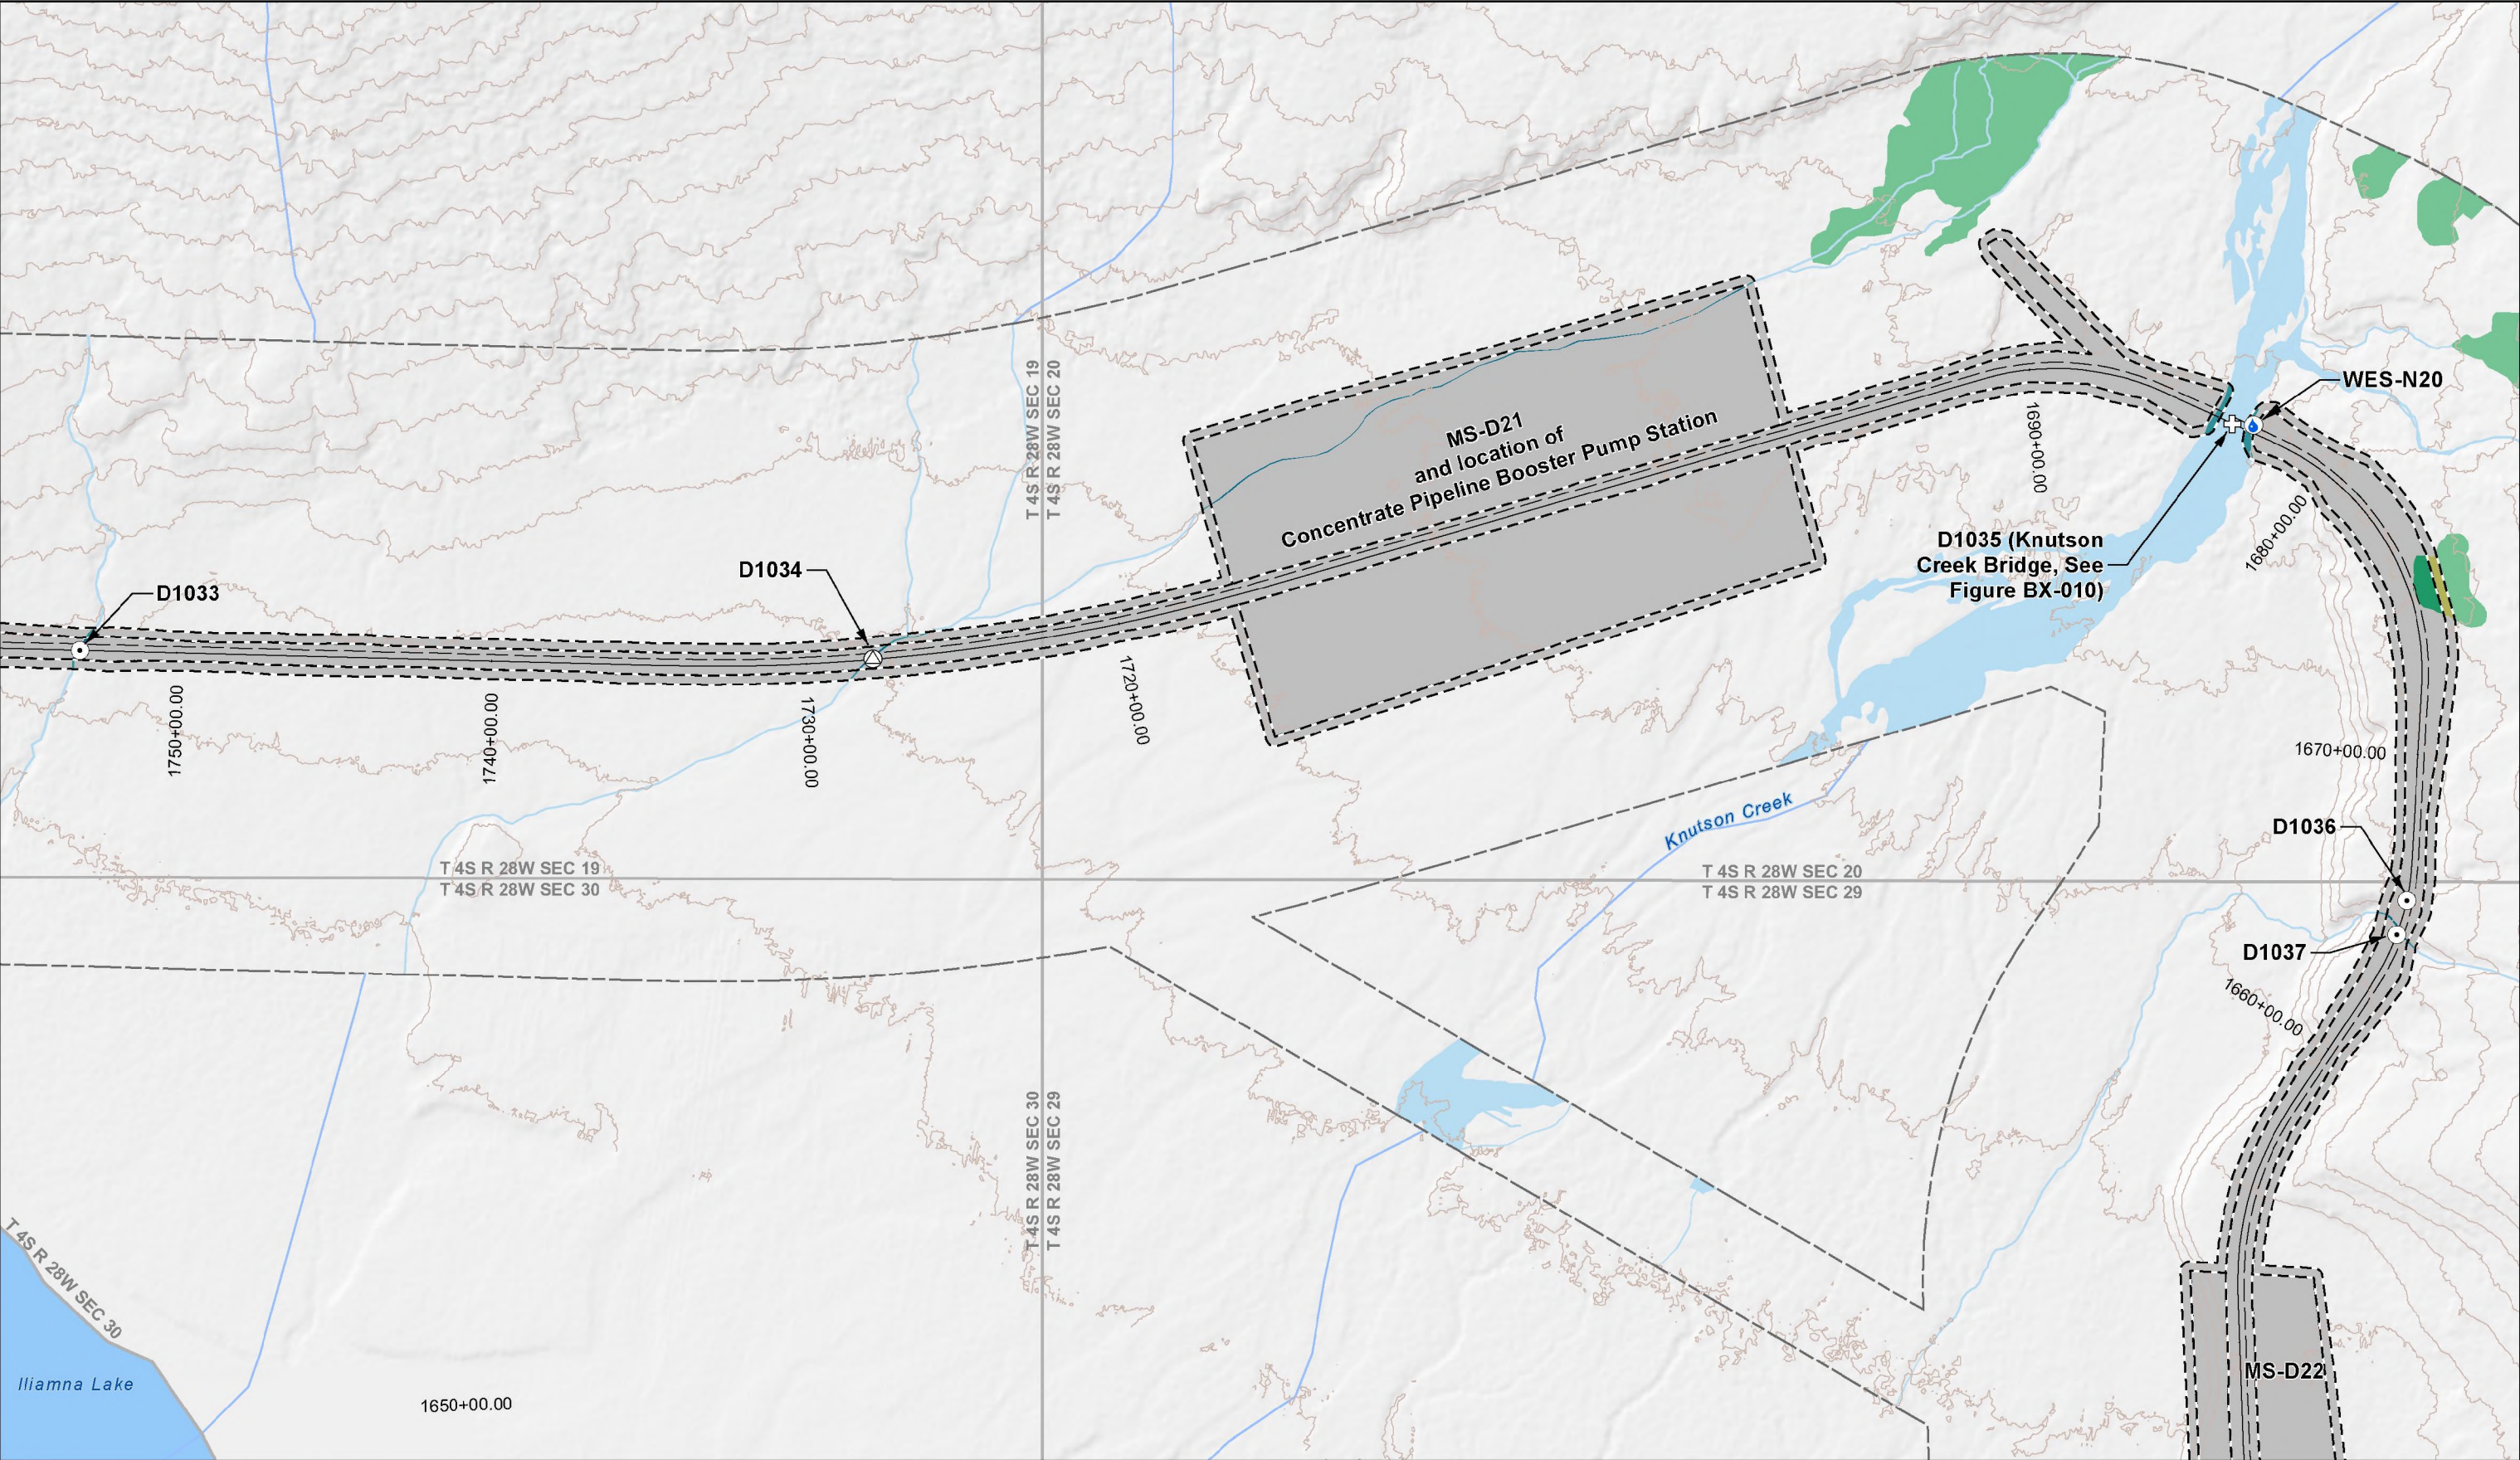

<div><div><div><div><div></div><div>Project Disturbance Limit</div></div><div><div></div><div>Project Design Detail Feature</div></div><div><div></div><div>Wetland Mapping Limit</div></div><div><div></div><div>Mapped Wetlands</div></div><div><div></div><div>Mapped Waters</div></div></div><div><div><div><div></div><div>Permanent Discharge in Wetlands</div></div><div><div></div><div>Temporary Discharge in Wetlands</div></div><div><div></div><div>Permanent Discharge in Waters</div></div><div><div></div><div>Temporary Discharge in Waters</div></div><div><div></div><div>USGS Waterbody (outside mapping limits)</div></div></div><div><div><div><div></div><div>USGS Stream (outside mapping limits)</div></div><div><div></div><div>Section Boundary</div></div><div><div></div><div>Township Boundary</div></div><div><div></div><div>10' Contours (Existing)</div></div></div></div></div></div></div>		<div><div><div><div></div><div>Bridge</div></div><div><div></div><div>Fish Passage Culvert</div></div><div><div></div><div>Drainage Culvert</div></div><div><div></div><div>Water Extraction Site</div></div></div></div>		<div><div><div></div><div>0</div><div>250</div><div>500</div><div>750</div><div>Feet</div></div><div><div>1 inch = 500 feet</div></div></div>	<div><div><div><div>PEBBLE PROJECT</div><div>APPLICANT: PEBBLE LIMITED PARTNERSHIP</div></div><div><div>LAT., LONG. OF MINE</div><div>59°53'51.29"N 155°18'2.83"W</div></div><div><div>WATERWAY:</div><div>ILIAMNA LAKE</div></div></div></div>	<div><div><div><div>PROPOSED ACTIVITY:</div><div>MINERAL DEVELOPMENT</div></div><div><div>FILE NO.</div><div>POA-2017-271</div></div></div></div>	<div><div><div>DRAWING TITLE:</div><div>PLAN VIEW</div><div>MINE ACCESS ROAD</div></div><div><div>DATE:</div><div>JUNE 2020</div></div><div><div>FIGURE NO.</div><div>T-020</div></div></div>
---	--	---	--	---	---	---	---

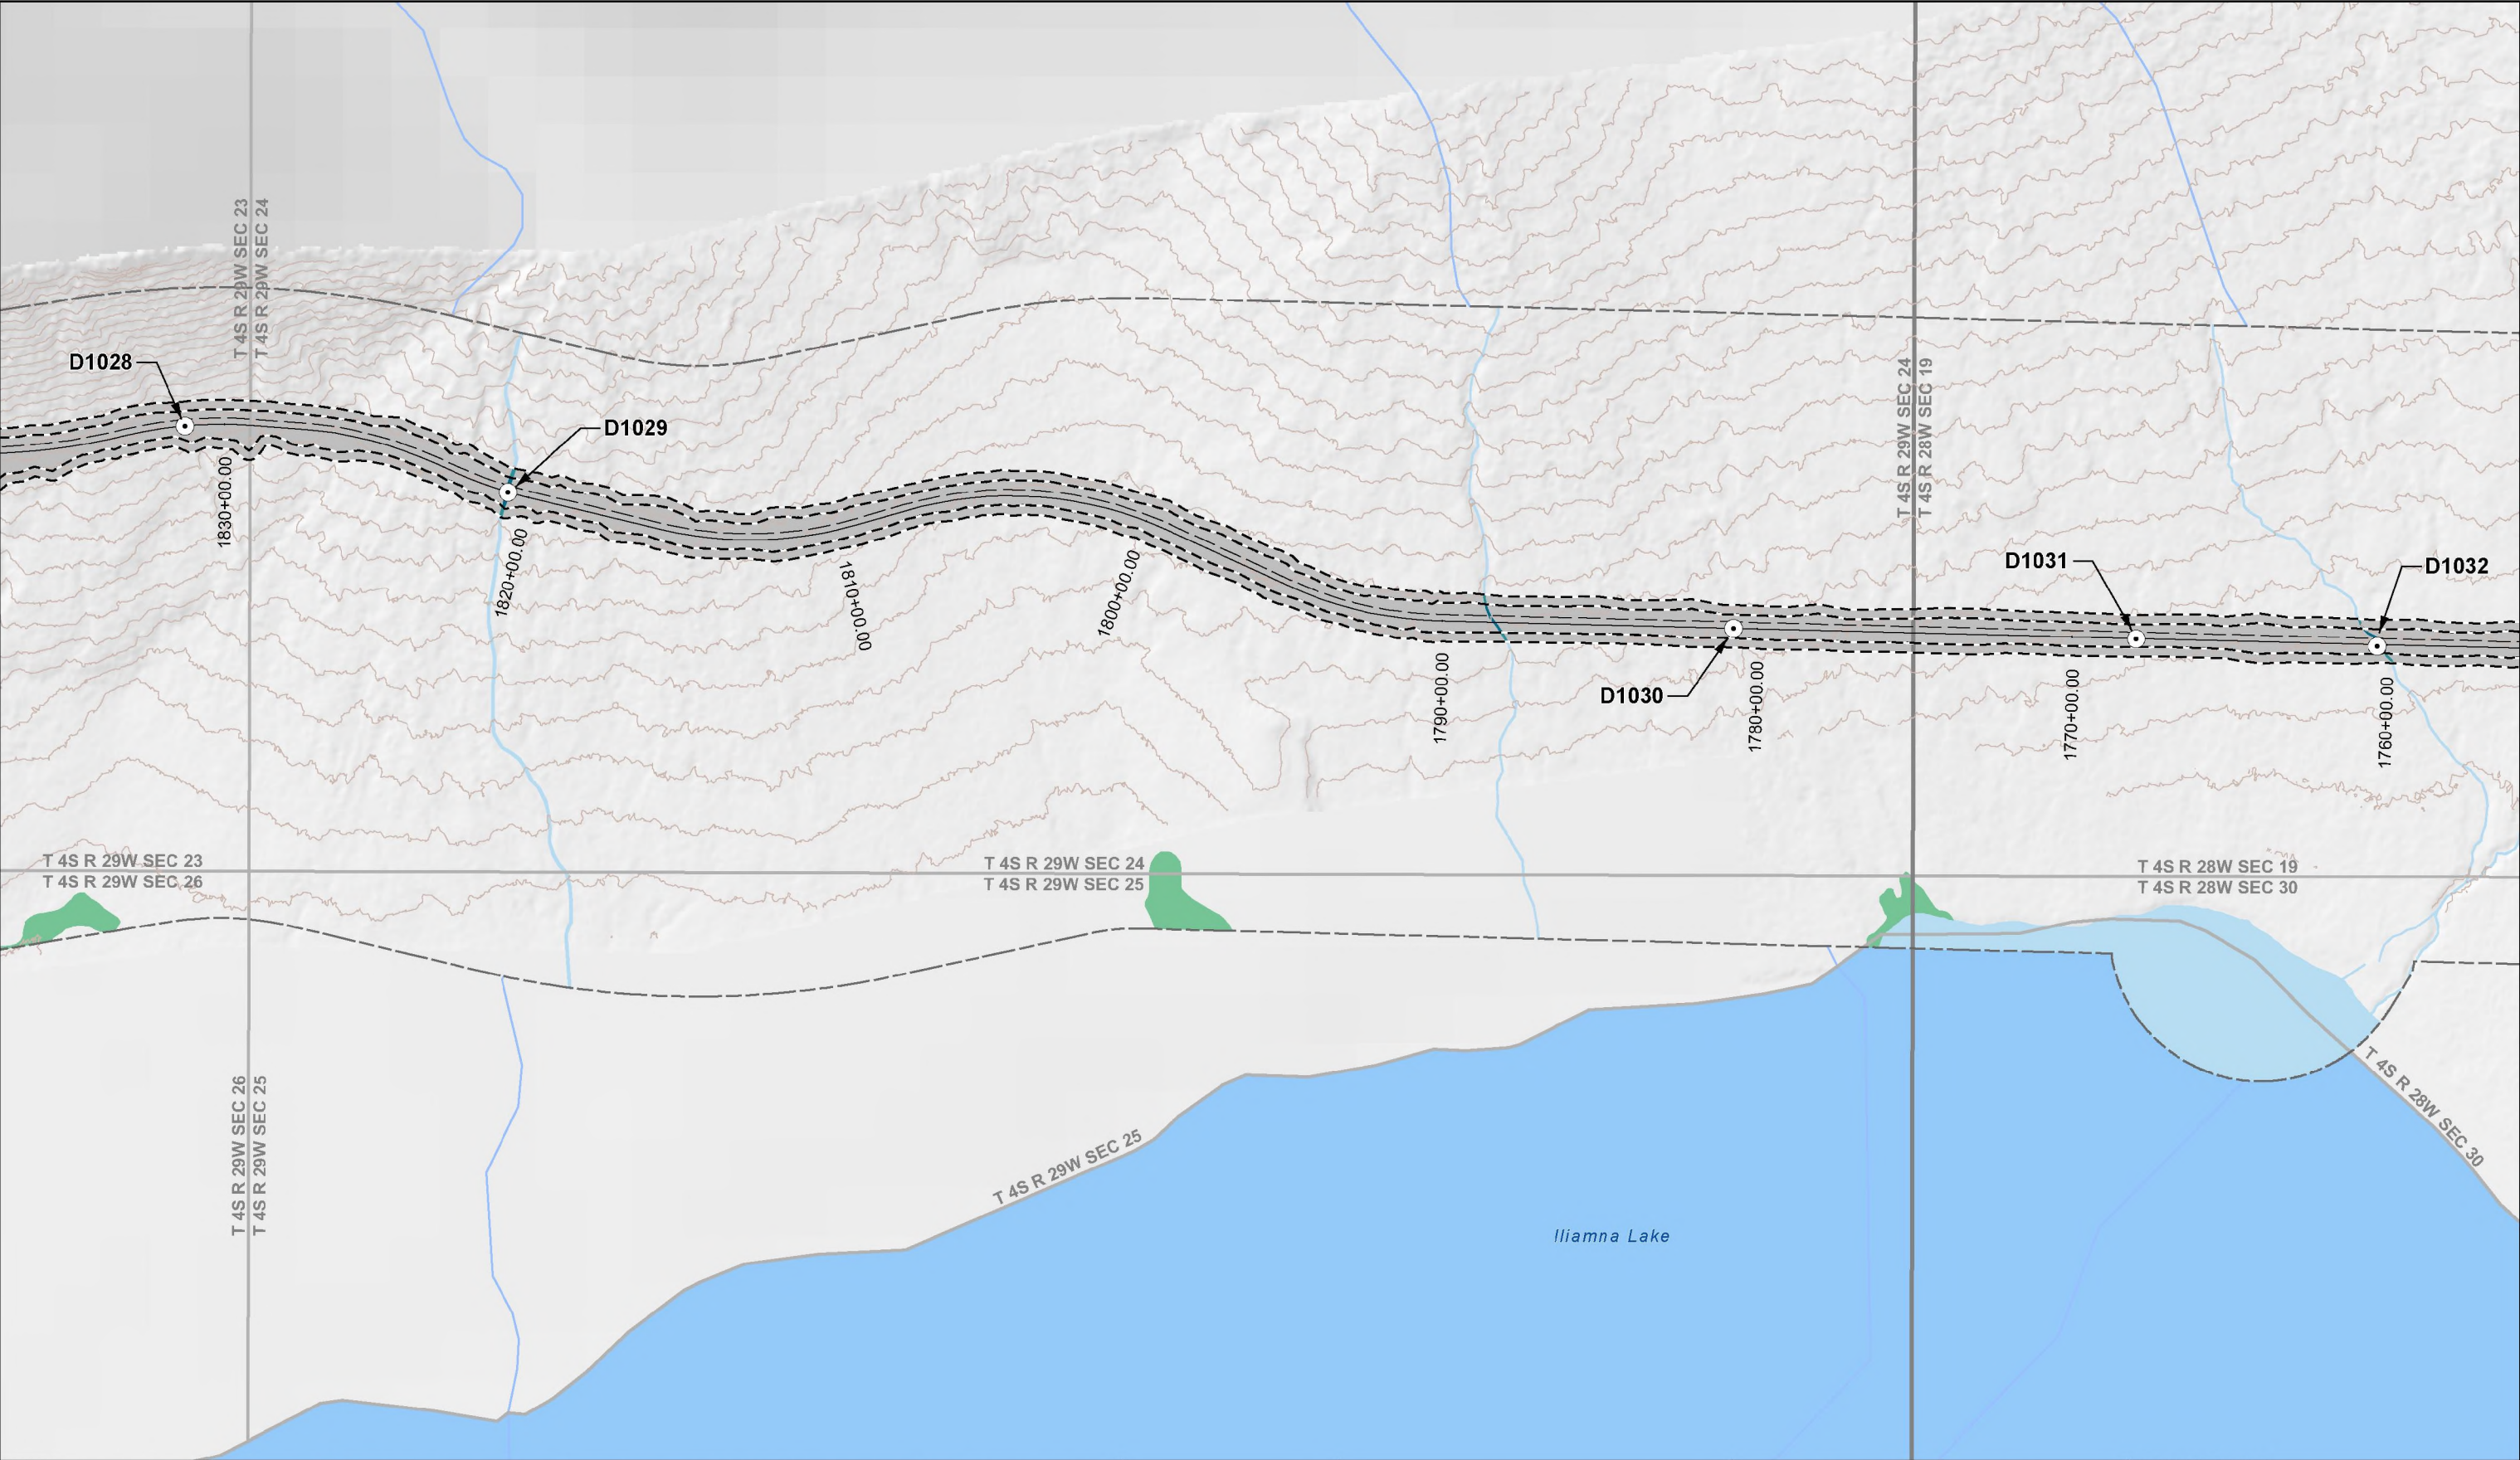

<div><div><div><div><div></div><div>Project Disturbance Limit</div></div><div><div></div><div>Project Design Detail Feature</div></div><div><div></div><div>Wetland Mapping Limit</div></div><div><div></div><div>Mapped Wetlands</div></div><div><div></div><div>Mapped Waters</div></div></div><div><div><div><div></div><div>Permanent Discharge in Wetlands</div></div><div><div></div><div>Temporary Discharge in Wetlands</div></div><div><div></div><div>Permanent Discharge in Waters</div></div><div><div></div><div>Temporary Discharge in Waters</div></div><div><div></div><div>USGS Waterbody (outside mapping limits)</div></div></div><div><div><div><div></div><div>USGS Stream (outside mapping limits)</div></div><div><div></div><div>Section Boundary</div></div><div><div></div><div>Township Boundary</div></div><div><div></div><div>10' Contours (Existing)</div></div></div><div><div><div><div></div><div>Drainage Culvert</div></div></div></div></div></div></div></div>			<div><div><div><div></div><div>0</div></div><div><div></div><div>250</div></div><div><div></div><div>500</div></div><div><div></div><div>750</div></div></div><div>Feet</div></div> <div>1 inch = 500 feet</div>		<div><div><div>PEBBLE PROJECT</div><div>APPLICANT: PEBBLE LIMITED PARTNERSHIP</div></div><div><div>LAT., LONG. OF MINE</div><div>59°53'51.29"N 155°18'2.83"W</div></div><div><div>WATERWAY:</div><div>ILIAMNA LAKE</div></div></div>		<div><div><div>DRAWING TITLE:</div><div>PLAN VIEW</div><div>MINE ACCESS ROAD</div></div><div><div>PROPOSED ACTIVITY:</div><div>MINERAL DEVELOPMENT</div></div><div><div>FILE NO.</div><div>POA-2017-271</div></div></div>		<div><div>DATE:</div><div>JUNE 2020</div></div>	<div><div>FIGURE NO.</div><div>T-021</div></div>
<div>NOTES</div> <div>Natural gas pipeline, concentrate pipeline, and return water pipeline follow the road; see Figures TX-003 through TX-013 for detail.</div>			<div>NAD 1983 StatePlane Alaska 5 FIPS 5005 Feet</div>							



<div><div><div><div><div></div><div>Project Disturbance Limit</div></div><div><div></div><div>Project Design Detail Feature</div></div><div><div></div><div>Wetland Mapping Limit</div></div><div><div></div><div>Mapped Wetlands</div></div><div><div></div><div>Mapped Waters</div></div></div><div><div><div><div></div><div>Permanent Discharge in Wetlands</div></div><div><div></div><div>Temporary Discharge in Wetlands</div></div><div><div></div><div>Permanent Discharge in Waters</div></div><div><div></div><div>Temporary Discharge in Waters</div></div><div><div></div><div>USGS Waterbody (outside mapping limits)</div></div></div><div><div><div><div></div><div>USGS Stream (outside mapping limits)</div></div><div><div></div><div>Section Boundary</div></div><div><div></div><div>Township Boundary</div></div><div><div></div><div>10' Contours (Existing)</div></div></div><div><div><div><div></div><div>Drainage Culvert</div></div></div></div></div></div></div></div>	<div><div><div><div></div><div>0</div></div><div><div></div><div>250</div></div><div><div></div><div>500</div></div><div><div></div><div>750</div></div></div><div>Feet</div><div>1 inch = 500 feet</div><div>NAD 1983 StatePlane Alaska 5 FIPS 5005 Feet</div></div> <div><div>NOTES</div><div>Natural gas pipeline, concentrate pipeline, and return water pipeline follow the road; see Figures TX-003 through TX-013 for detail.</div></div>	<div><div><div>PEBBLE PROJECT</div><div>APPLICANT: PEBBLE LIMITED PARTNERSHIP</div></div><div><div>LAT., LONG. OF MINE</div><div>59°53'51.29"N 155°18'2.83"W</div></div><div><div>WATERWAY:</div><div>ILIAMNA LAKE</div></div></div> <div><div><div>PROPOSED ACTIVITY:</div><div>MINERAL DEVELOPMENT</div></div><div><div>FILE NO.</div><div>POA-2017-271</div></div></div>	<div><div>DRAWING TITLE:</div><div>PLAN VIEW</div><div>MINE ACCESS ROAD</div></div> <div><div>DATE:</div><div>JUNE 2020</div></div> <div><div>FIGURE NO.</div><div>T-022</div></div>
--	--	---	--